


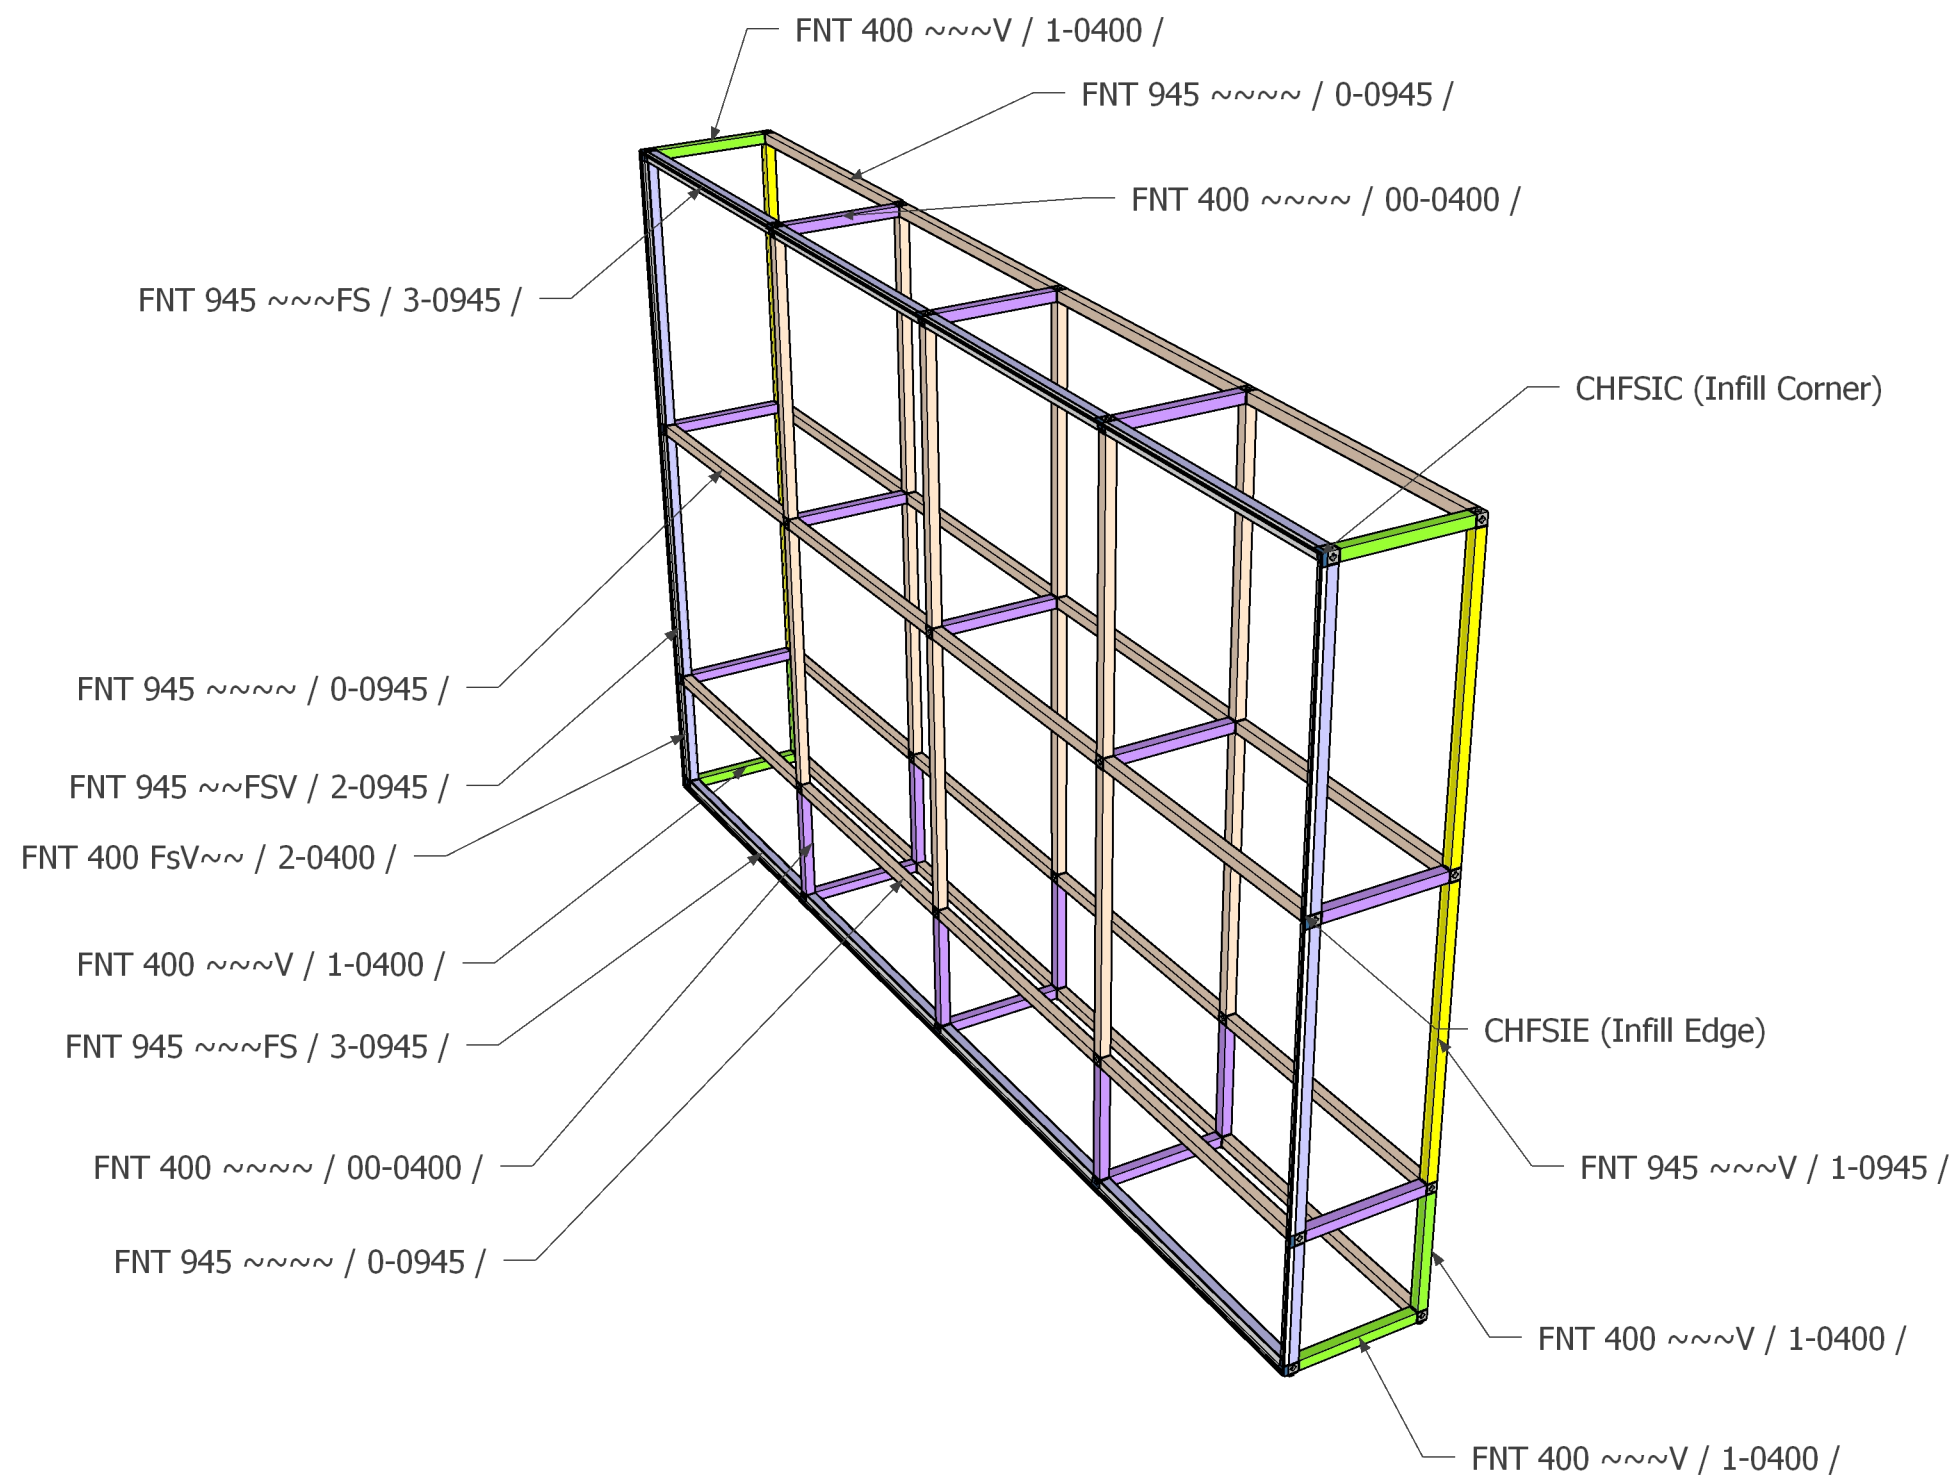

MEGNEVEZÉS	DB
CHFSIC (Infill Corner)	4
CHFSIE (Infill Edge)	10
CONN	40
FNT 400 FsV~~ / 2-0400 /	2
FNT 400 ~~~V / 1-0400 /	6
FNT 400 ~~~~ / 00-0400 /	19
FNT 945 ~~~FSV / 2-0945 /	4
FNT 945 ~~~FS / 3-0945 /	8
FNT 945 ~~~V / 1-0945 /	4
FNT 945 ~~~~ / 0-0945 /	36
T3 Talp 25mm hexa	10

