


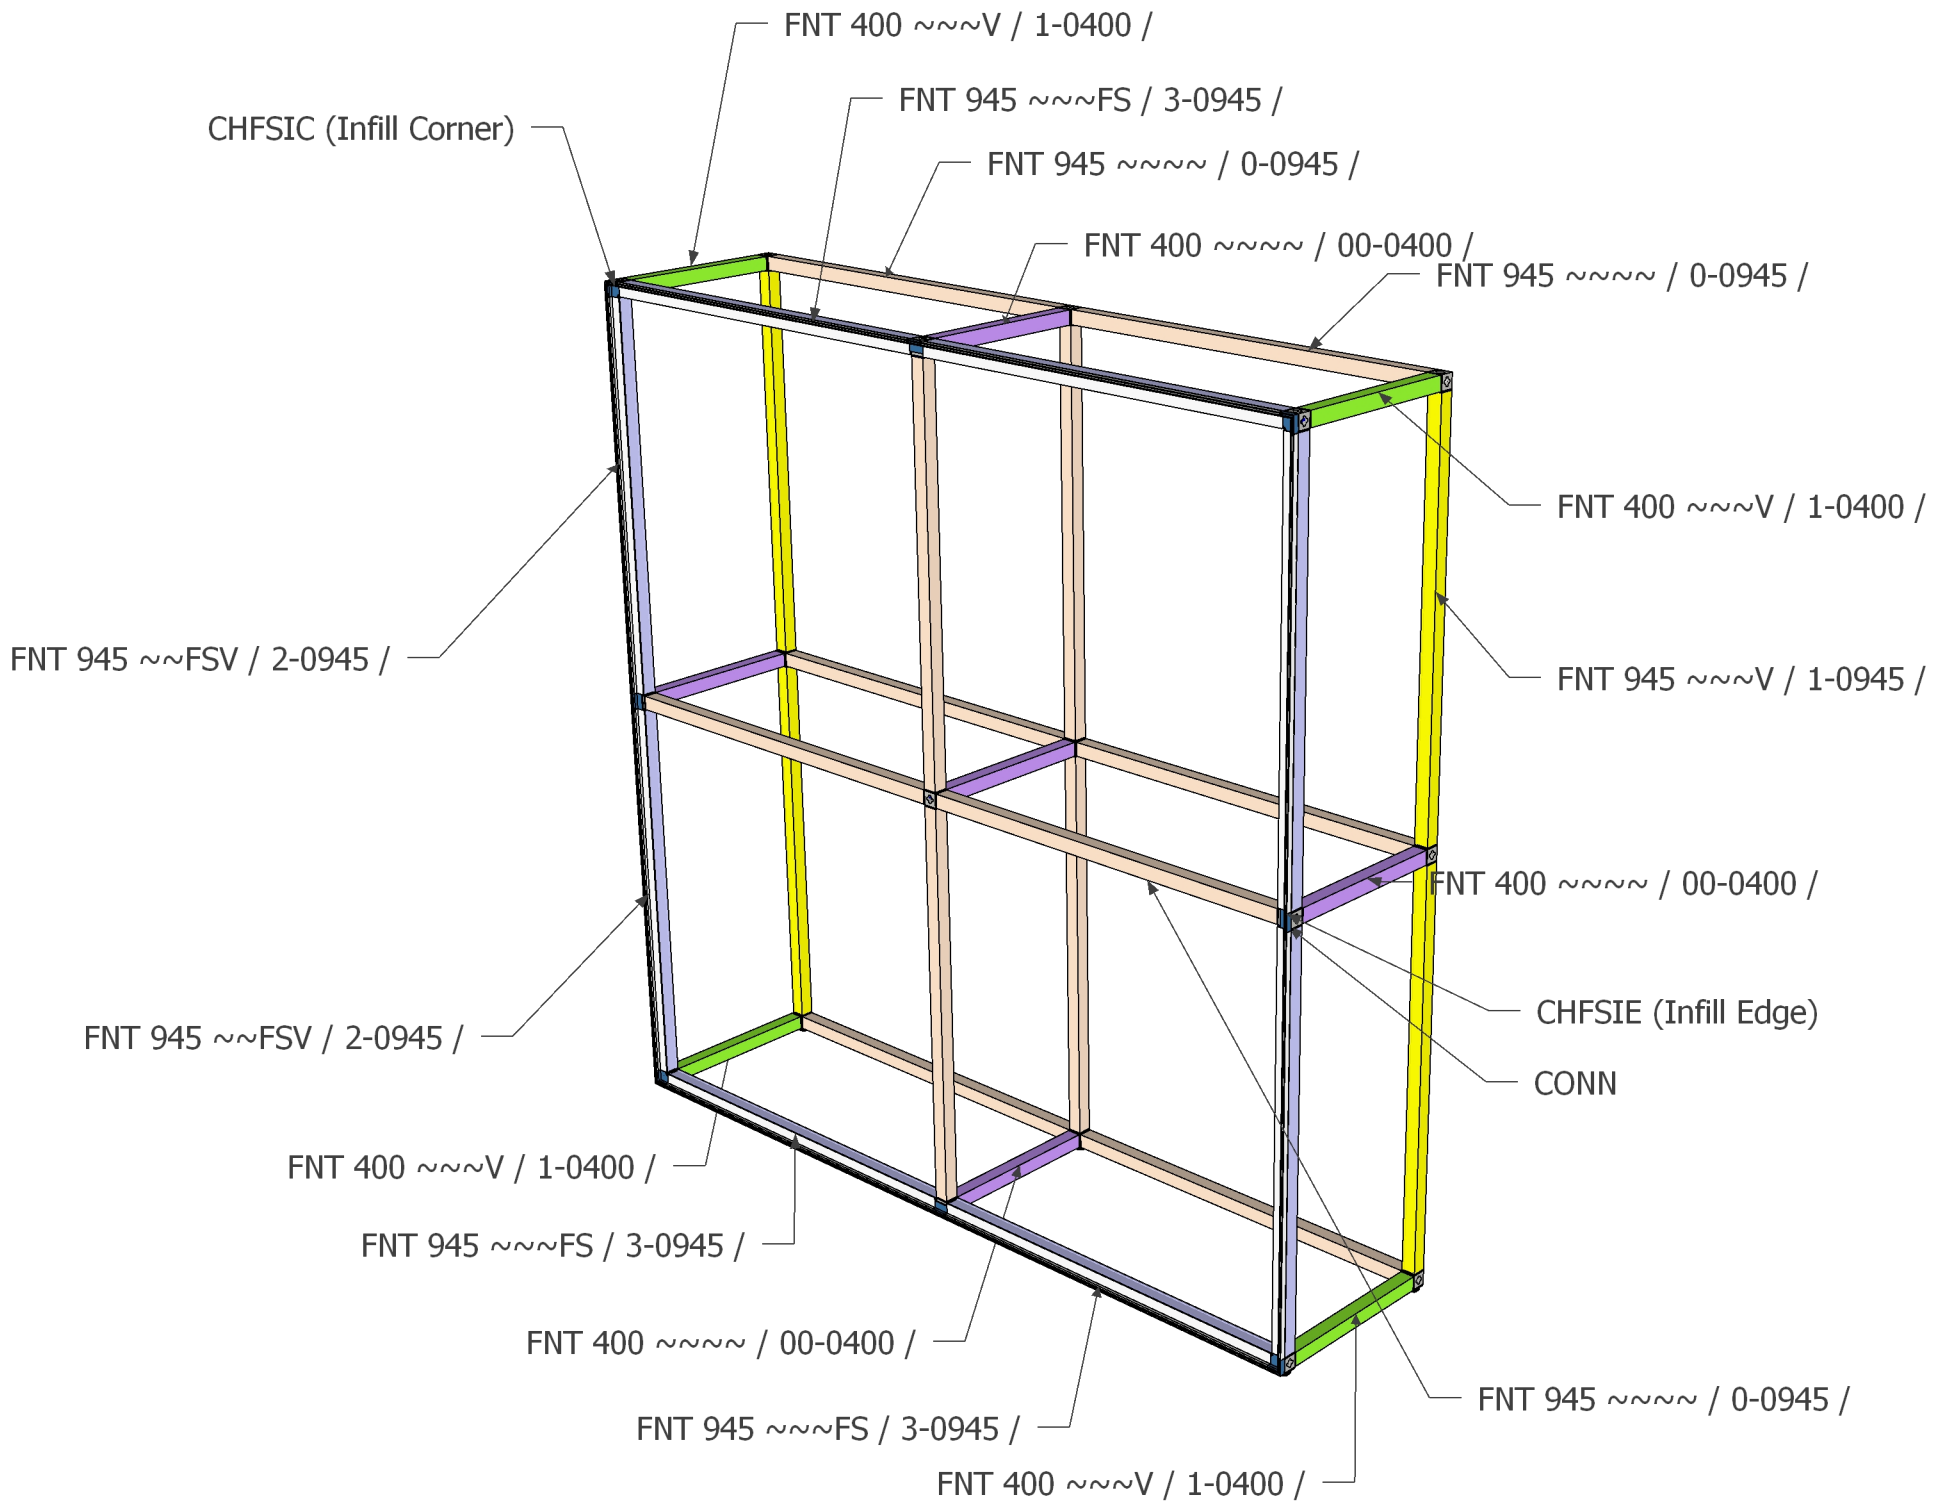

MEGNEVEZÉS	DB
CHFSIC (Infill Corner	4
CHFSIE (Infill Edge)	4
CONN	18
FNT 400 ~~~V / 1-0400 /	4
FNT 400 ~~~~ / 00-0400 /	5
FNT 945 ~~-FSV / 2-0945 /	4
FNT 945 ~~~FS / 3-0945 /	4
FNT 945 ~~~V / 1-0945 /	4
FNT 945 ~~~~ / 0-0945 /	12
T3 Talp 25mm hexa	6

